




DRAWN BY:  
 DATE:  
 CHECK'D BY:  
 DATE:  
 SCALE: NONE

SIDEWALK REPLACEMENT PROJECT  
 LOCATION MAP 1  
 City of Palo Alto

APPROVED BY: \_\_\_\_\_  
 PE NO. \_\_\_\_\_  
 DATE: \_\_\_\_\_  
 DRAWING NO.  
 1

# ATTACHMENT B

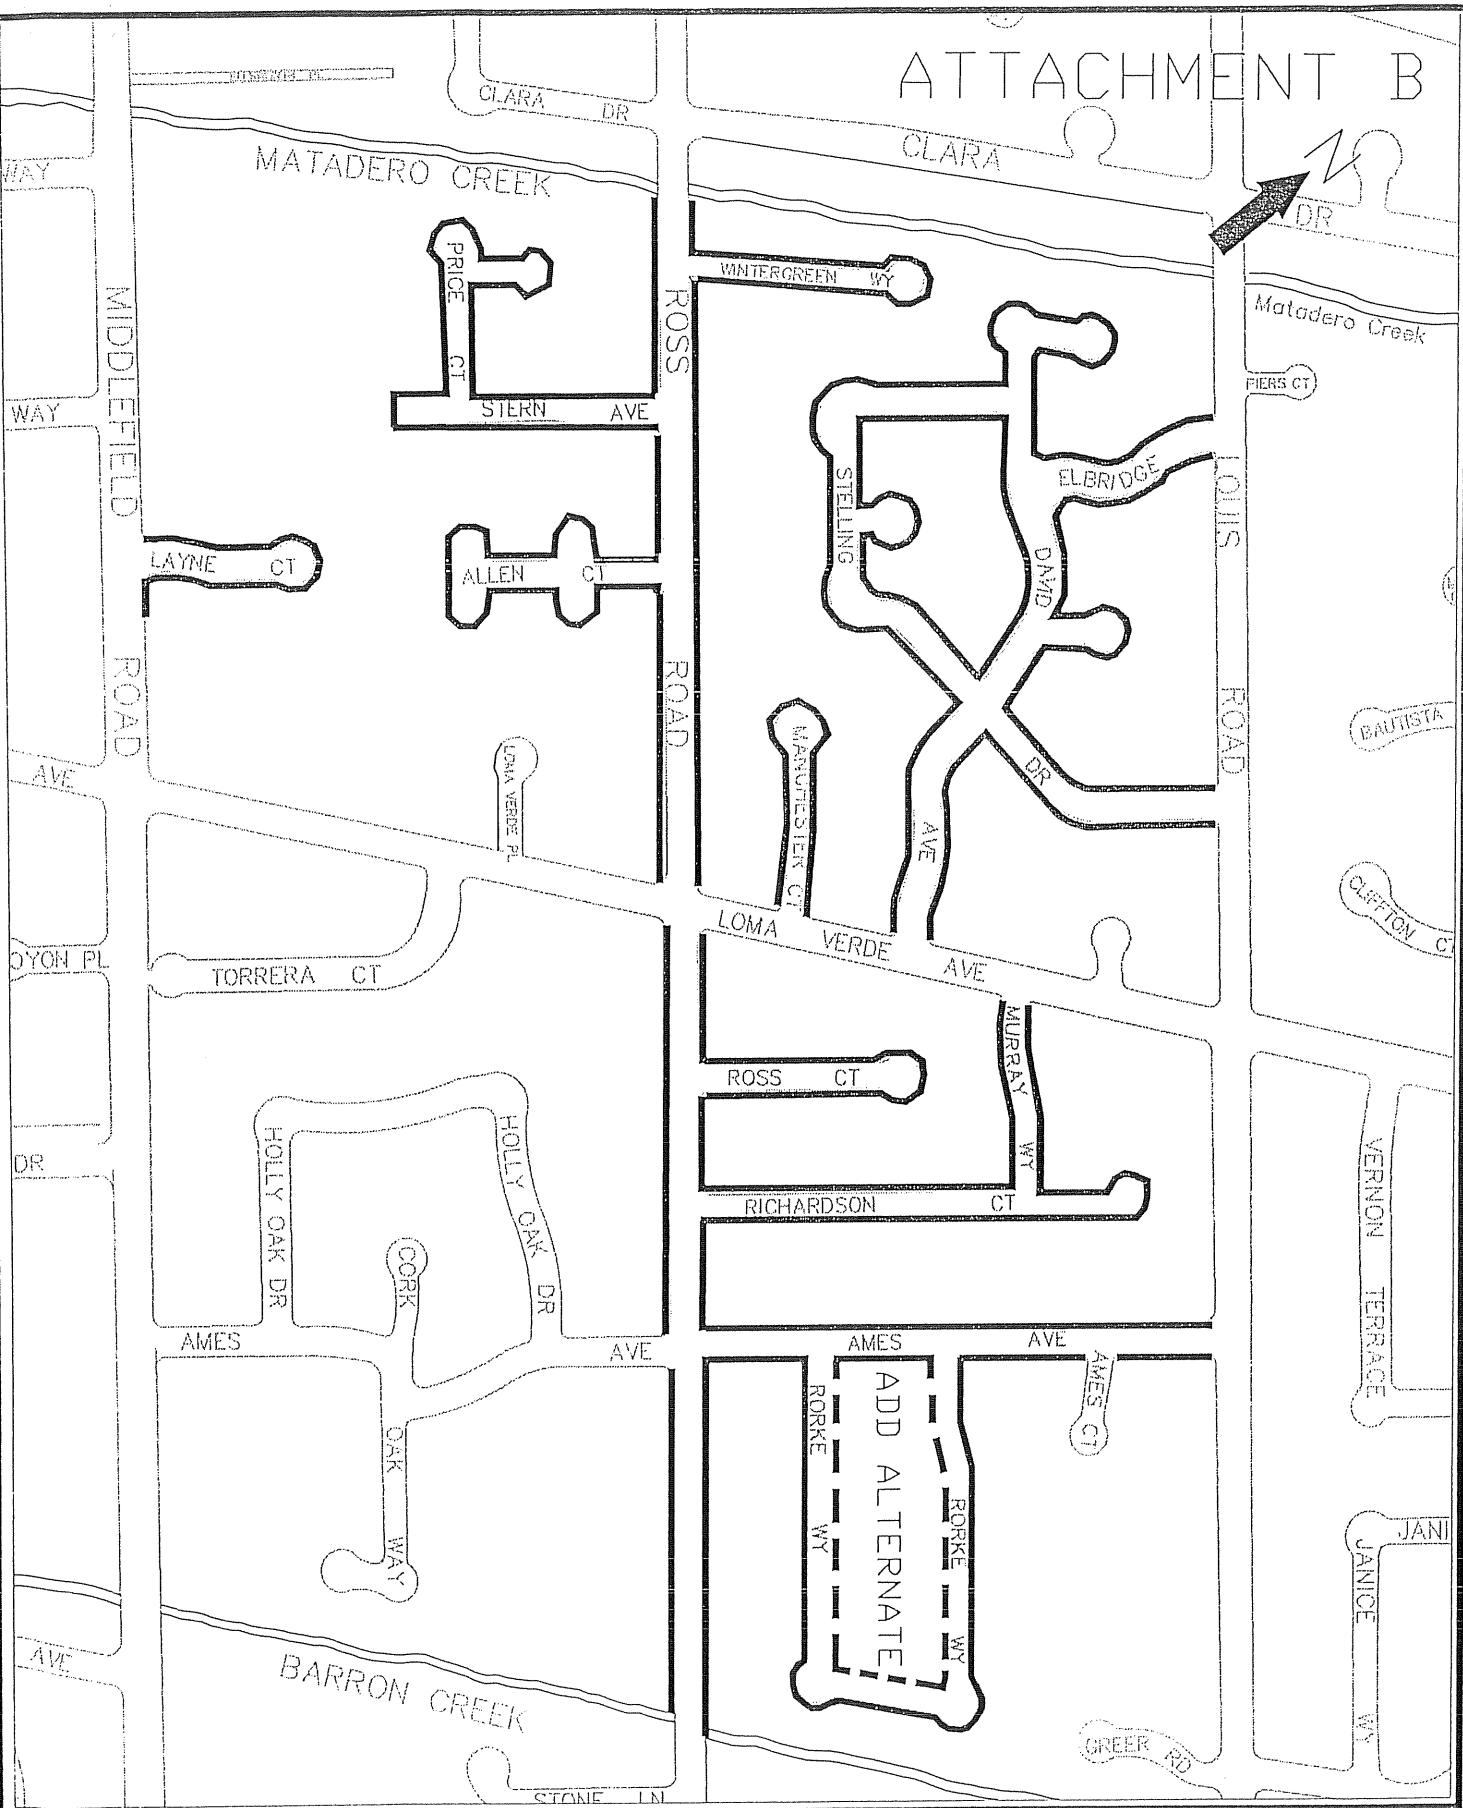

DRAWN BY:  
 DATE:  
 CHECK'D BY:  
 DATE:  
 SCALE: NONE

SIDEWALK REPLACEMENT PROJECT  
 LOCATION MAP 2  
 City of Palo Alto

APPROVED BY: \_\_\_\_\_  
 PE NO. \_\_\_\_\_  
 DATE: \_\_\_\_\_  
 DRAWING NO. 2