



### SECTION A-A AC Streets

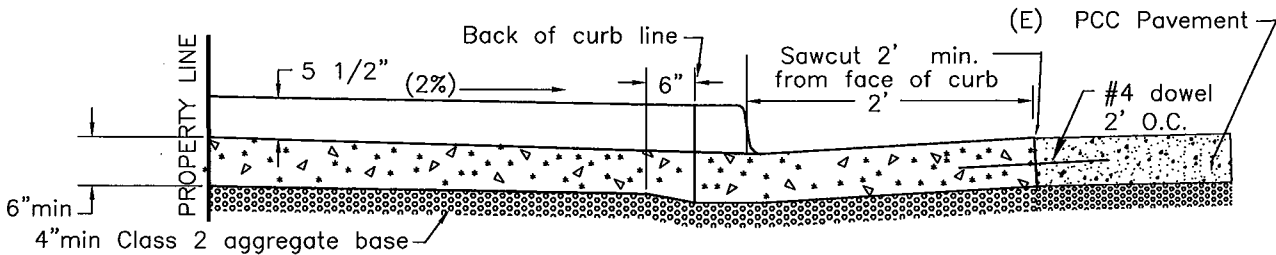

### SECTION A-A PCC Streets

#### NOTES

1. Dowel all new concrete into existing concrete using #4, 12" long dowels at 2' O.C.
2. New Asphalt Concrete patches shall be with 3/8" hot mix.
3. All new driveways shall be 6" thick PCC across all sidewalks.
4. On PCC streets, sawcut the lip of gutter 2' from face of curb.

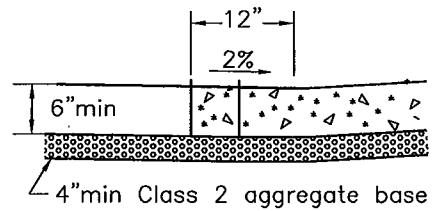

### SECTION B-B

Rev	By	Date
0	DWH	12/14/92
1	MN	3/10/05
2	JT	8/14/06
3	HQN	10/03/06

Scale: NTS

Driveway, Industrial  
at Street Grade

City of Palo Alto Standard

Approved by:

*[Signature]*

PE No. 35411

Date 5/14/07

Dwg No. 123