



**SECTION A-A AC Streets**

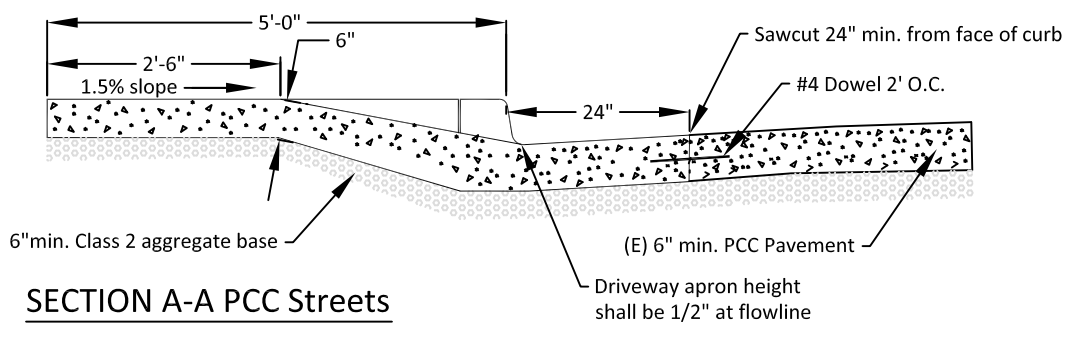

**SECTION A-A PCC Streets**

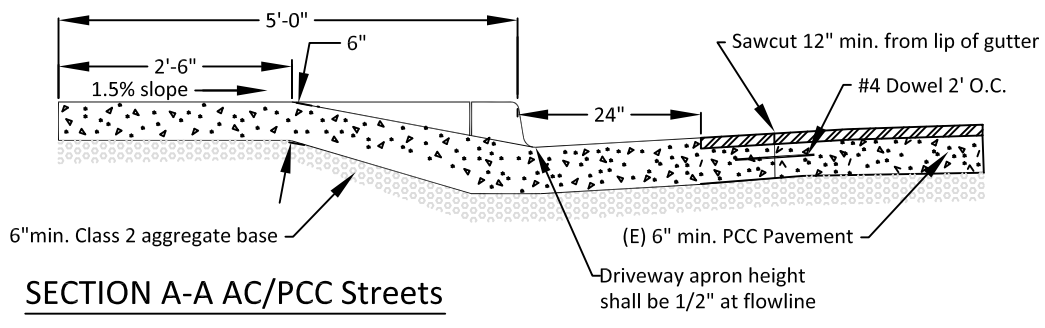


**SECTION A-A AC/PCC Streets**

- NOTES:**
- Refer to Drawing 124 for additional notes.
  - Unless approved by the City, driveway construction shall maintain a 5' wide sidewalk where possible.

Rev	By	Date
1	MMN	03/10/05
2	JT	08/14/06
3	HQN	10/03/06
4	RTN	06/10/17

Scale: NTS

**Driveway Construction  
 Type A Curb  
 with Adjacent Sidewalk**  
 City of Palo Alto Standard

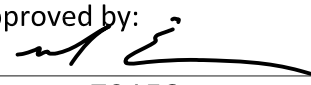Approved by:   
 PE No. 72158  
 Date 01/10/18  
 Dwg No. 122