


NOTES:

1. Restore all materials in kind to match existing elevations and grades.
2. If Saw-cut is within 3' of Top of Curb of Type B rolled curb or within 2' of the face of Type A curb, remove and replaced curb & gutter monolithically.
3. These notes also pertain to PCC streets that have been Asphalt overlaid.
4. Dowel all new concrete into existing concrete with 12" #4 rebar at 24" O.C.


PCC or AC over PCC Surfaced Streets

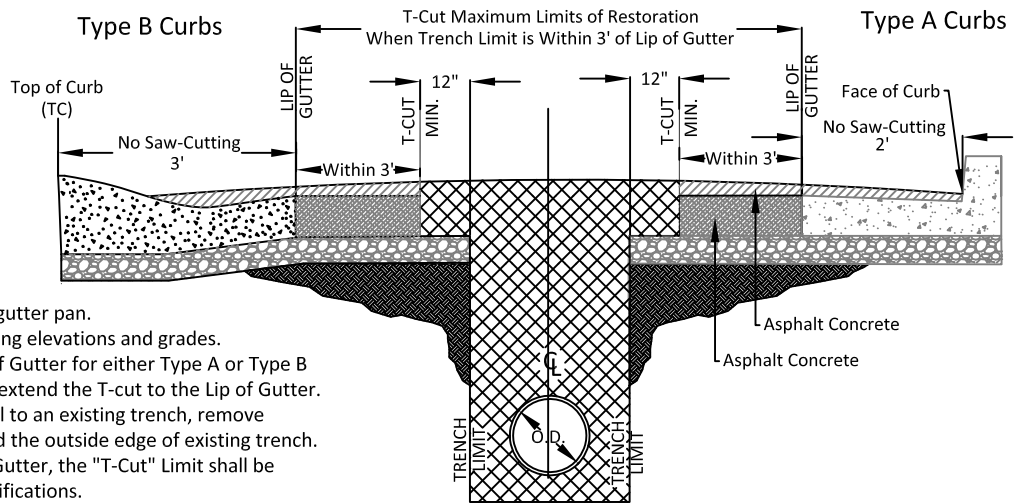

NOTES:

1. Remove asphalt to verify the width of existing gutter pan.
2. Restore all materials in kind to match the existing elevations and grades.
3. When "Trench Limits" are within 3' of the Lip of Gutter for either Type A or Type B curb and gutter on an Asphalt surfaced street, extend the T-cut to the Lip of Gutter. When "Trench Limits" are within 2' and parallel to an existing trench, remove pavement section between the new trench and the outside edge of existing trench.
4. If "Trench Limit" is NOT within 3' of the Lip of Gutter, the "T-Cut" Limit shall be located 12" from the Trench Limit per the Specifications.
5. If Saw-cut is within 3' of Top of Curb of Type B rolled curb or within 2' of the face of Type A curb, remove and replace curb & gutter monolithically.

Asphalt Surfaced Streets with No Exposed Gutter Pan

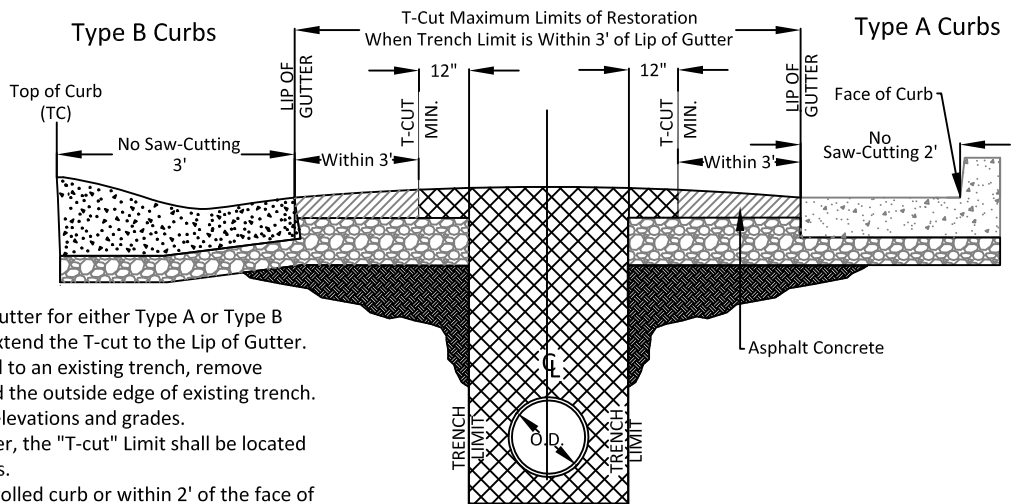

NOTES:

1. When "Trench Limits" are within 3' of the Lip Gutter for either Type A or Type B curb and gutter on a Asphalt surfaced street, extend the T-cut to the Lip of Gutter. When "Trench Limits" are within 2' and parallel to an existing trench, remove pavement section between the new trench and the outside edge of existing trench.
2. Restore all materials in kind to match existing elevations and grades.
3. If "Trench Limit" is NOT within 3' of Lip of Gutter, the "T-cut" Limit shall be located 12" from the Trench Limit per the Specifications.
4. If Saw-cut is within 3' of Top of Curb of Type B rolled curb or within 2' of the face of Type A curb, remove and replace curb and gutter monolithically.

Asphalt Surfaced Streets with an Exposed Gutter Pan

Rev	By	Date
1	MN	2/30/05
2	JT	8/14/06
3	HQN	10/16/06
4	RTN	06/11/17

Scale: NTS

**Trenches
Limits of Restoration**

City of Palo Alto Standard

Approved by:

PE No. 72158

Date 01/10/18

Dwg No.

403