


Temporary steel plates installed on the roadways open to vehicular and/or bicycle traffic shall be marked with a durable and highly reflective white pavement marking tape no less than 4" in width. Reflective tape not required for recessed trench plates.

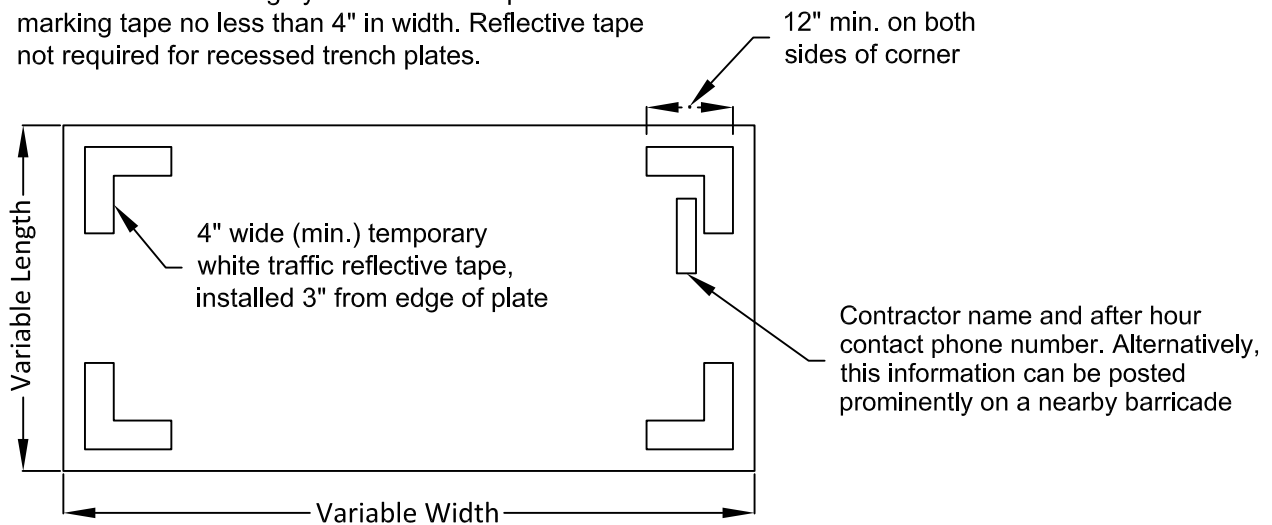

REFER TO SECTION 17 FOR ADDITIONAL REQUIREMENTS

Rev	By	Date
0	RTN	08/10/17

Scale: NTS

Trench Plates

City of Palo Alto Standard

Approved by:

PE No. 72158

Date 01/10/18

Dwg No. 405