



Typical Speed Table Plan

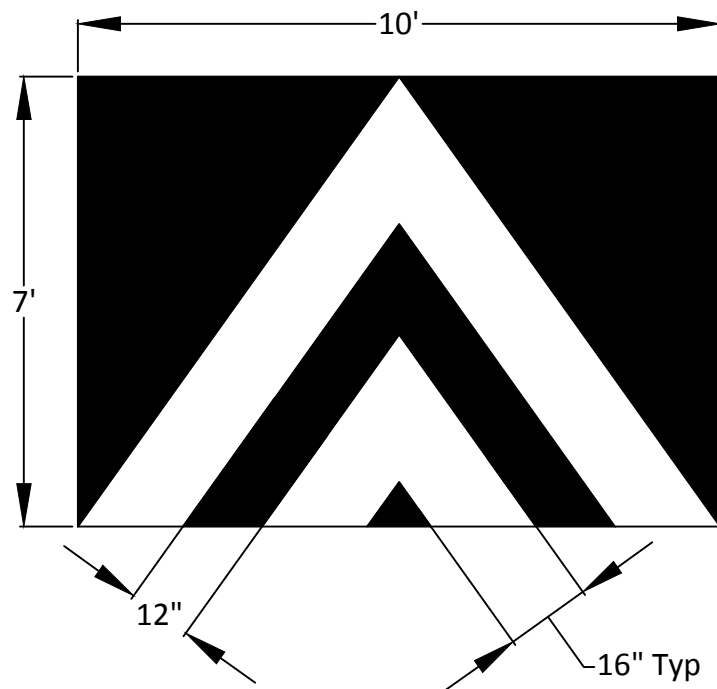

Typical White Triangular Bump Marker

Rev	By	Date
0	RTN	08/08/17

Scale: NTS

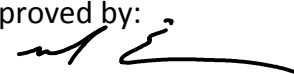Approved by: 

Speed Table Striping Details

City of Palo Alto Standard

PE No.	72158
Date	01/10/18
Dwg No.	203A