


For written specifications associated with illustrations below, see Public Works Specifications Section 31. Detailed specifications are found in the Palo Alto Tree Technical Manual (TTM) (www.cityofpaloalto.org/trees)

Tree Protection Zone (TPZ) shown in gray (radius of TPZ equals 10-times the diameter of the tree or 10-feet, whichever is greater).

- Restricted activity area - see Tree Technical Manual Sec 2.15(E)
- Restricted trenching area - see Tree Technical Manual Sec 2.20(C-D), any proposed trench or form work within TPZ of a protected tree requires approval from Public Works Operations. Call 650-496-5953.


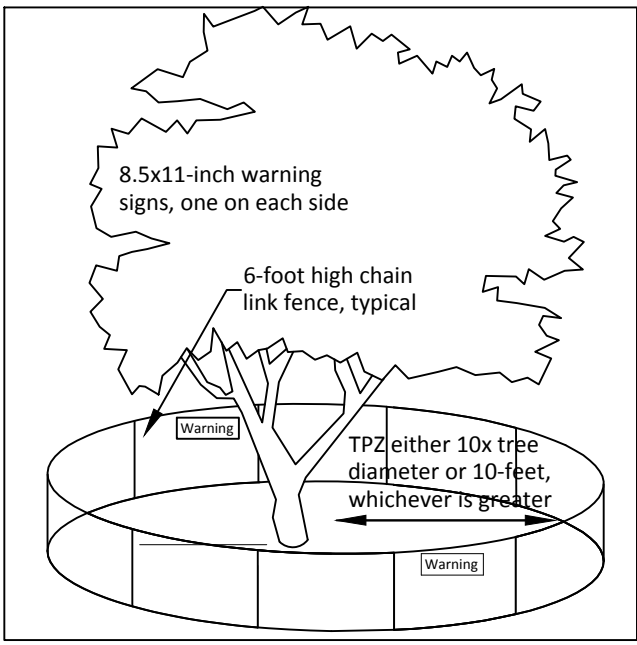


Type I Tree Protection: Layout configuration applies to all Regulated Trees, matching the site diagram with the tree preservation report (TPR) distances written for this project.

Inspection pass/fail is dependent on correct layout and mounted sign placard.

Place two (2) 8.5"x11" covered warning signs at each tree.

Type II Tree Protection: Layout configuration applies to all parkway strip or public trees near sidewalk.

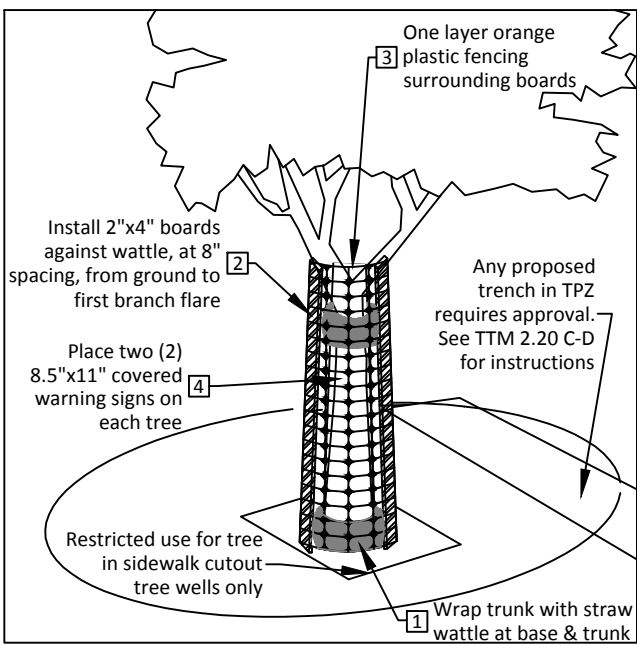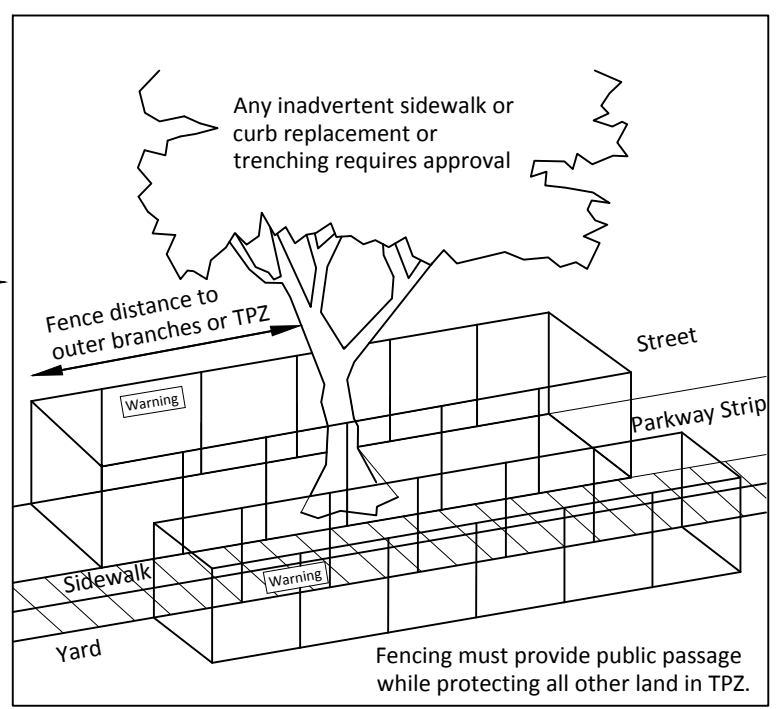

Type III Tree Protection: Layout for trunk protection applies to all Regulated Trees when exclusively authorized for sidewalk cut-out. To be used only with approval from Public Works Operations.

Required protection shall be executed before demolition, excavation or site work occurs.

Rev	By	Date
0	DWH	12/14/92
1	DD	08/10/06
2	JGH	06/02/16
3	RTN	05/22/17

Tree Protection During Construction

Approved by:

 D. DOCKTER
 PE No. ISA-WE: 351
 Date 08/30/2017

Scale: NTS

City of Palo Alto Standard

Dwg No. **605**