




For written specifications associated with illustrations below, see **Public Works Specifications Section 31**

Detailed specifications are found in the **Palo Alto Tree Technical Manual (TTM)** ([www.cityofpaloalto.org/trees/](http://www.cityofpaloalto.org/trees/))

**Tree Protection Zone (TPZ)** shown in gray (radius of TPZ equals 10-times the diameter of the tree or 10-feet, whichever is greater).


- Restricted activity area -- see Tree Technical Manual Sec 2.15(E).
- Restricted trenching area -- see Tree Technical Manual Sec 2.20(C-D), any proposed trench or form work within TPZ of a protected tree requires approval from Public Works Operations. Call 650-496-5953.

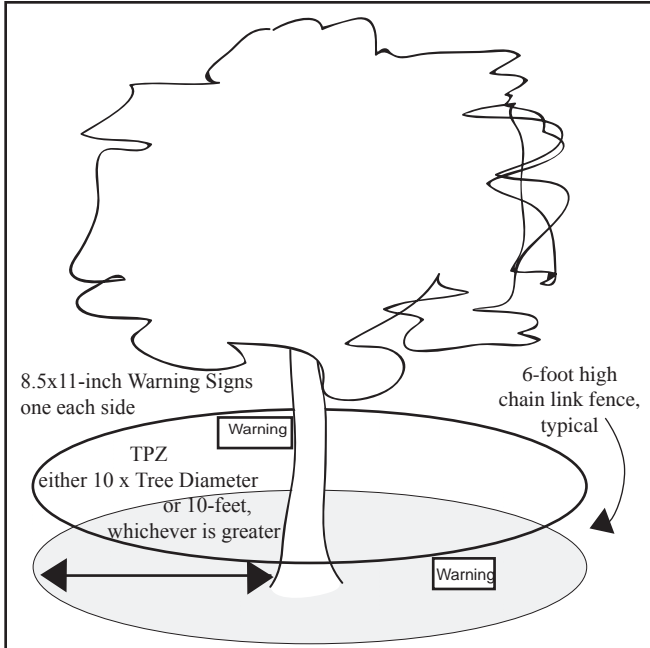


### Type I Tree Protection

For all Ordinance Protected and Designated trees, as detailed in the site specific tree preservation report (TPR) prepared by the applicant's project arborist as diagramed on the plans.

Note: Ordinance Protected & Designated Trees. Issuance of a permit requires applicant's project arborist written verification Type I is installed correctly according to the plans and Tree Preservation Report

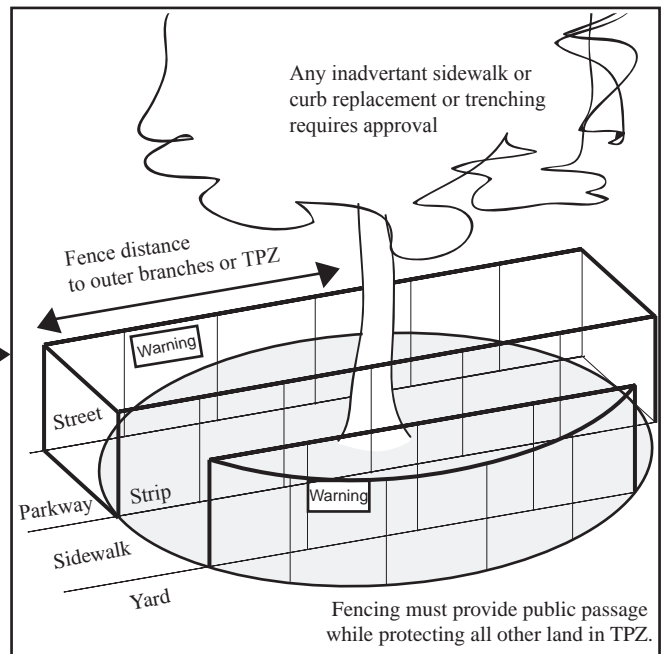

### Type II Tree Protection

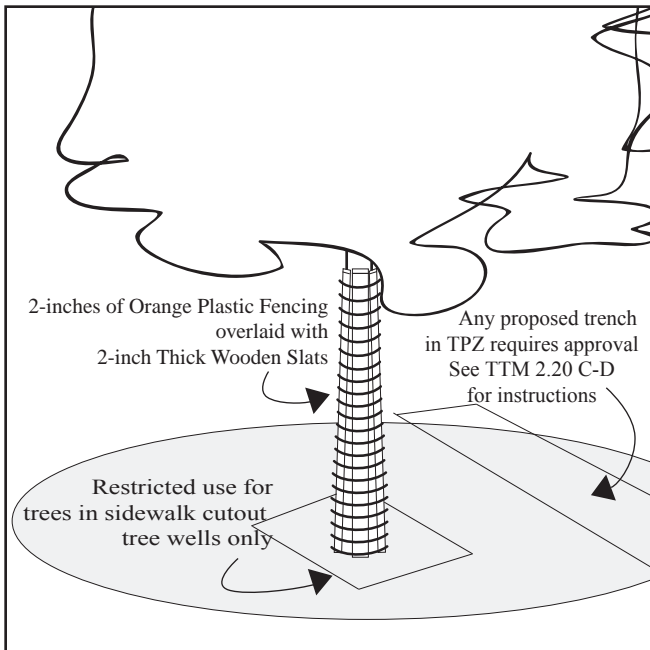

Note: Street Trees. Issuance of a permit requires Public Works Operations inspection and signed approval on the Street Tree Verification (STV) form provided.

### Type III Tree Protection

(to be used only with approval of Public Works Operations)

*Tree fencing is required and shall be erected before demolition, grading or construction begins.*

Rev	By	Date
0	DWH	12/14/92
01	D.D.	08/04/04
02	D.D.	08/10/06

## Tree Protection During Construction

City of Palo Alto Standard

Approved by:

Dave Dockter

P E No. \_\_\_\_\_

Date 2006

Dwg No. 605

Scale: NTS